


MONUMENT RECORD

Corner I.D. #
C-17

STATE OF INDIANA - COUNTY OF MONROE

Section Nineteen (19), Township 8 North, Range 1 East

Monument Description & Remarks: Found 1/2" capped (Utt, "S0089") Iron Rod
at South 1/4 corner of section. Iron Rod was loose in ground; hammered
firm - 0.2' out of ground. Cairn of rocks placed around Iron Rod.

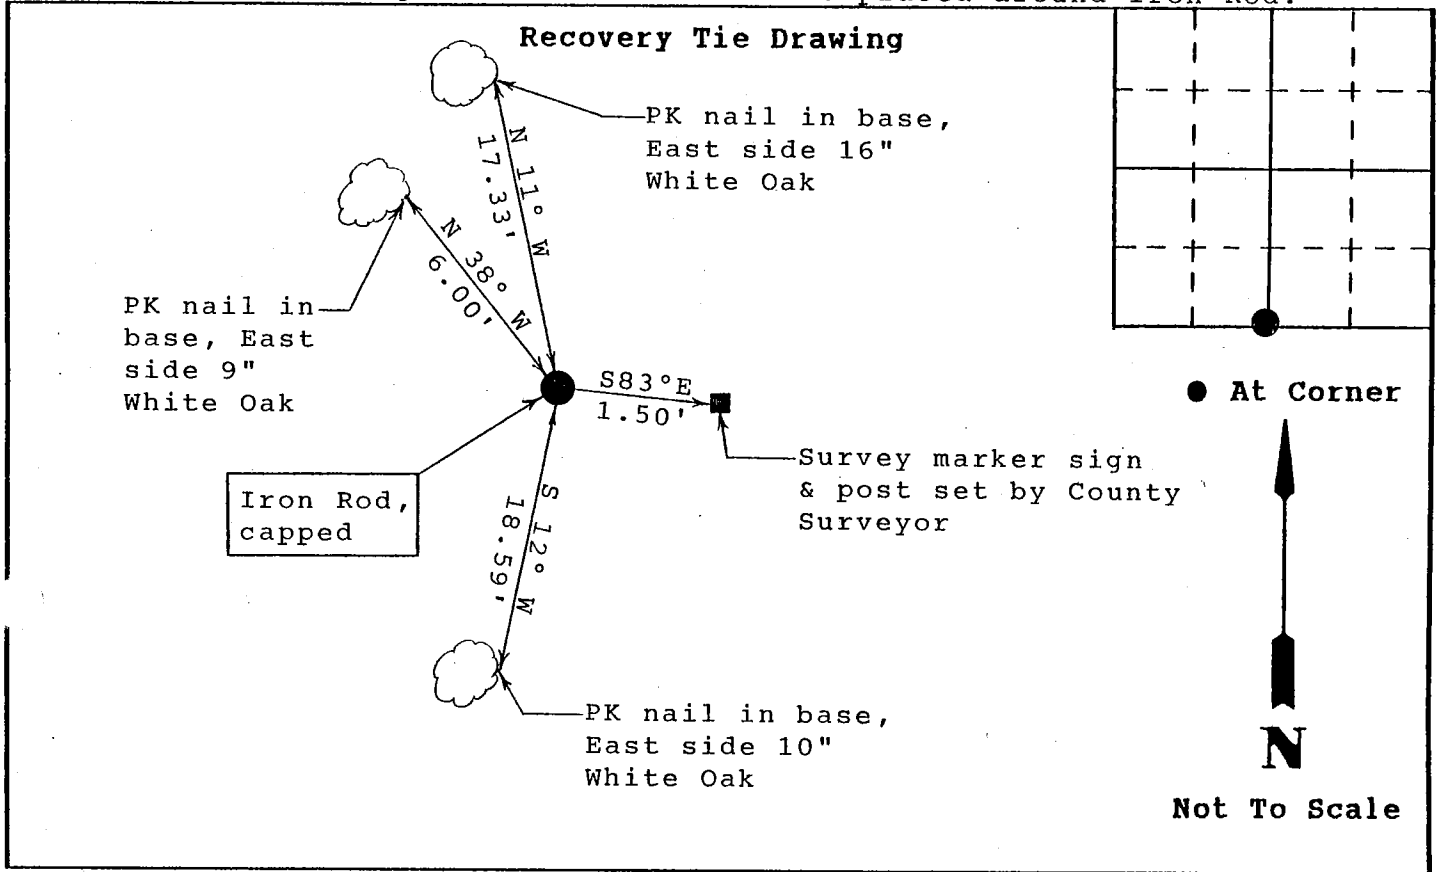

State of Indiana
County of Monroe

M.W.F.

Space
Reserved For
Recording
Officer

I, Michael W. Friley, County Surveyor, hereby certify
that this document was prepared under my direction in
accordance with the provisions of Section 17-3-64-4
through 17-3-64-8 of the Indiana Code, being Acts of 1965,
Chapter 319; and the above data is given under my hand and
seal this 3rd day of April, 1995 A.D.

Indiana Registered Land Surveyor No. _____ or

Office of Monroe County Surveyor
United States Government Agency

Monroe County Surveyor
title

| |
|-------------|
| Field Book: |
| 95-01 |
| Page: |
| 21 |